

ADDENDUM NO. 1
TO
CONTRACT, BONDS AND TECHNICAL SPECIFICATIONS
2023 WATER STORAGE TANK MAINTENANCE IMPROVEMENTS
FOR
THE COMMISSION OF PUBLIC WORKS
SPARTANBURG WATER
CITY OF SPARTANBURG, SOUTH CAROLINA

Bids Received until 2:00 PM, Local Time, September 12, 2023

ACKNOWLEDGE RECEIPT OF THIS ADDENDUM BY INSERTING ITS NUMBER IN THE PROPOSAL; FAILURE TO DO SO MAY SUBJECT BONA FIDE BIDDER TO DISQUALIFICATION. THIS ADDENDUM FORMS A PART OF THE PROJECT DOCUMENTS; IT MODIFIES THEM AS FOLLOWS:



TECHNICAL SPECIFICATIONS

Table of Contents Appendix Page 2	Add the following text to the end of this Section of the Specifications: <i>Appendix O – New Cut Tank Detail Sheet</i> <i>Appendix P – Boiling Springs Elevated Tank Detail Sheet</i>
Appendix	Add the following to the Appendix of the Specifications: <i>Appendix O – New Cut Tank Detail Sheet</i> <i>Appendix P – Boiling Springs Elevated Tank Detail Sheet</i>


QUESTIONS AND ANSWERS

In response to questions that have been formally submitted by bidders, responses are provided as follows and form a part of the Contract Documents.

BOILING SPRINGS ELEVATED TANK DETAIL SHEET

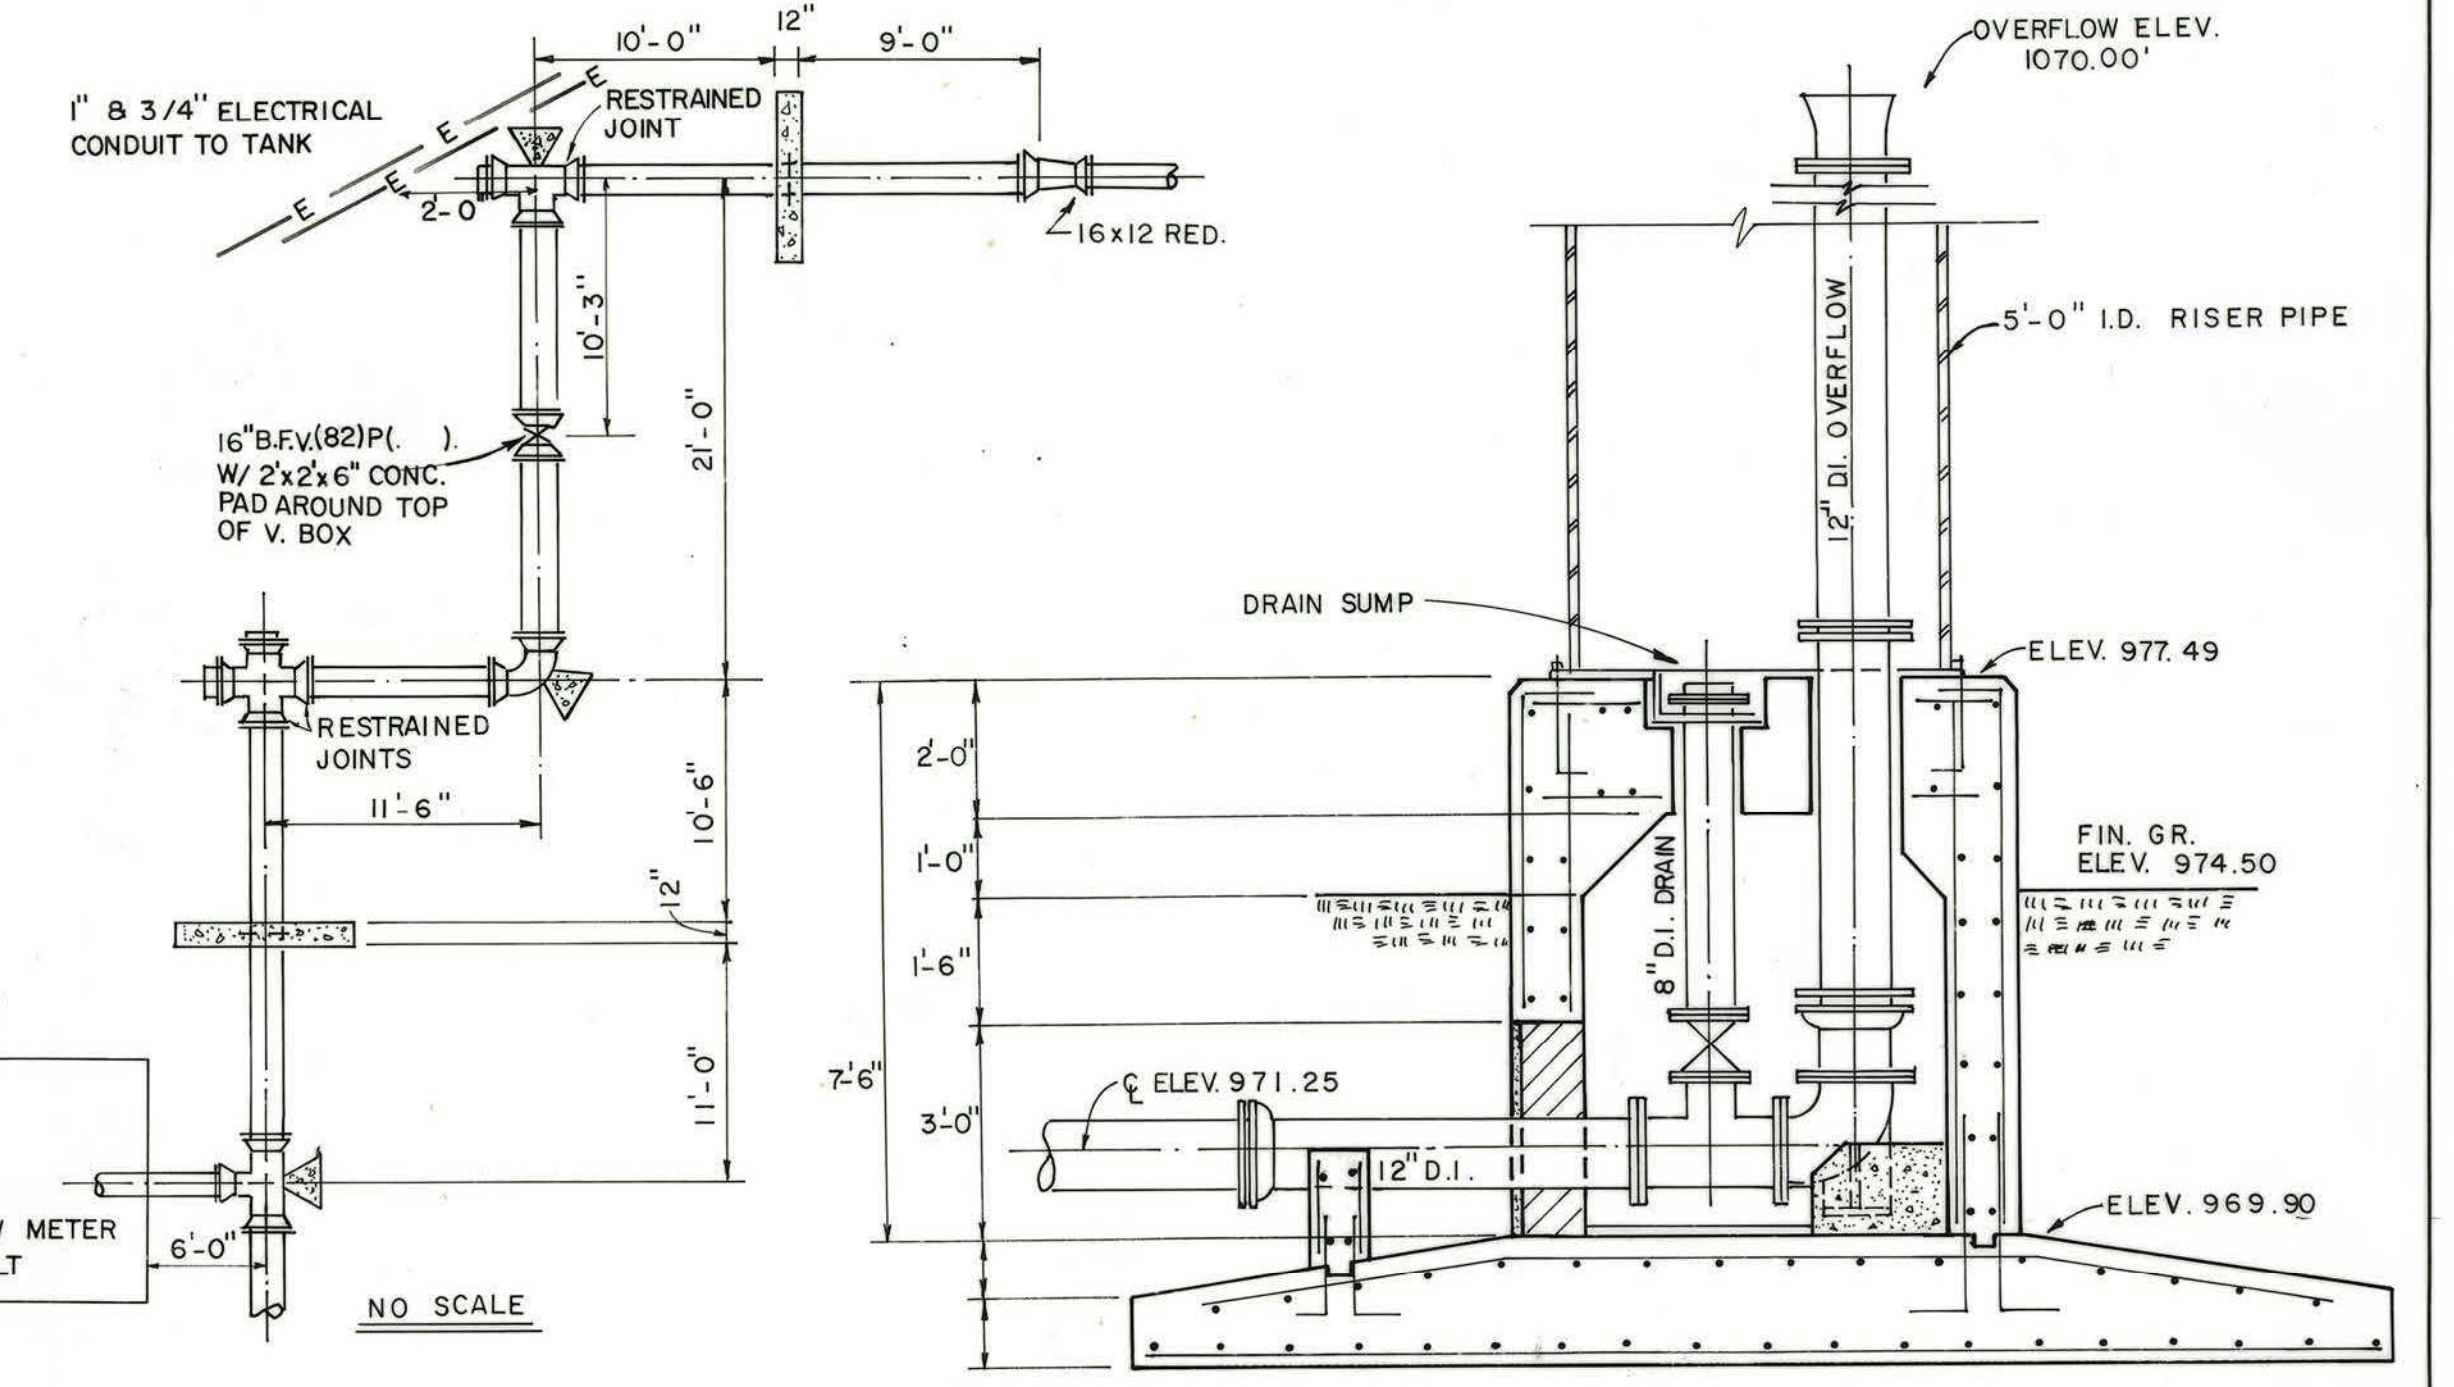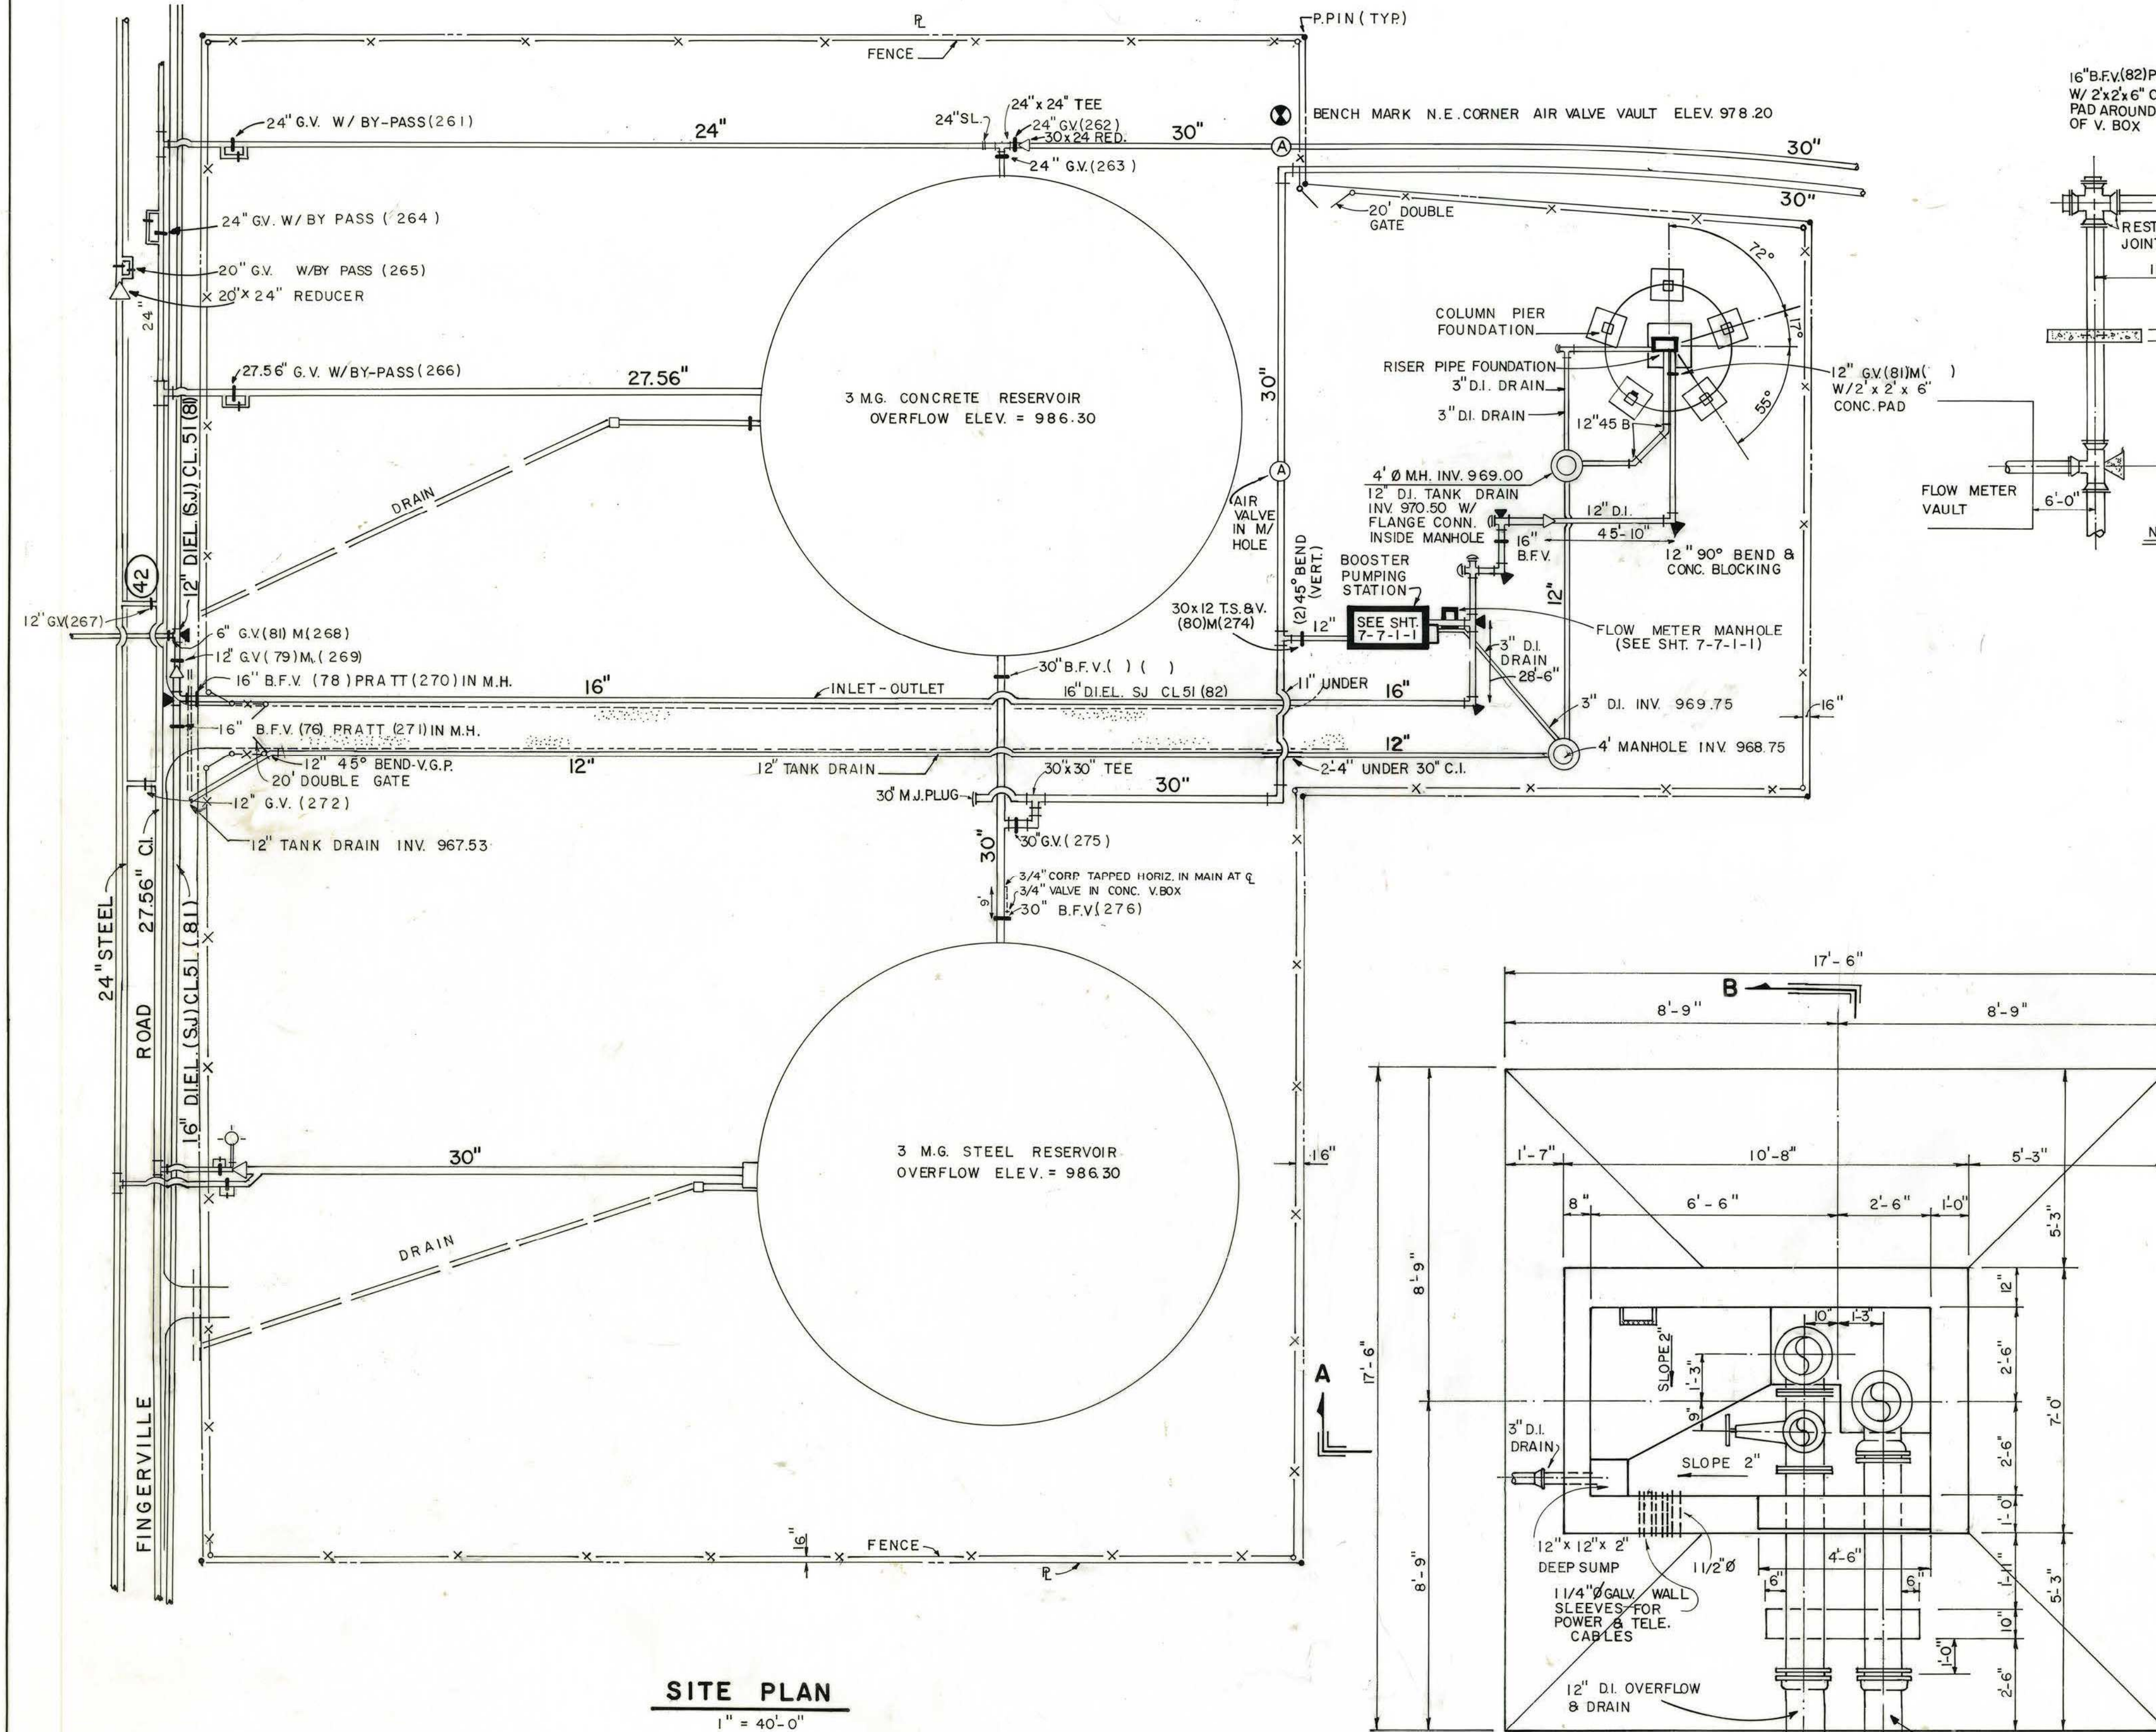

DEPTH	GALLONS	DEPTH	GALLONS	DEPTH	GALLONS	DEPTH	GALLONS	DEPTH	GALLONS
0'-6"	3,631	7'-6"	72,883	14'-6"	152,392	21'-6"	231,901	28'-6"	298,732
1'-0"	75,524	8'-0"	78,528	15'-0"	158,079	22'-0"	237,449	28'-9"	300,949
1'-6"	11,650	8'-6"	84,199	15'-6"	163,766	22'-6"	242,934		
2'-0"	15,989	9'-0"	89,833	16'-0"	169,453	23'-0"	248,342		
2'-6"	20,519	9'-6"	95,520	16'-6"	175,141	23'-6"	253,662		
3'-0"	25,222	10'-0"	101,207	17'-0"	180,828	24'-0"	258,880		
3'-6"	30,081	10'-6"	106,894	17'-6"	186,515	24'-6"	263,982		
4'-0"	35,076	11'-0"	112,582	18'-0"	192,202	25'-0"	268,955		
4'-6"	40,211	11'-6"	118,269	18'-6"	197,889	25'-6"	273,783		
5'-0"	45,450	12'-0"	123,956	19'-0"	203,576	26'-0"	278,452		
5'-6"	50,789	12'-6"	129,543	19'-6"	209,263	26'-6"	282,943		
6'-0"	56,216	13'-0"	135,330	20'-0"	214,996	27'-0"	287,240		
6'-6"	61,714	13'-6"	141,018	20'-6"	220,662	27'-6"	291,380		
7'-0"	67,274	14'-0"	146,705	21'-0"	226,302	28'-0"	295,160		

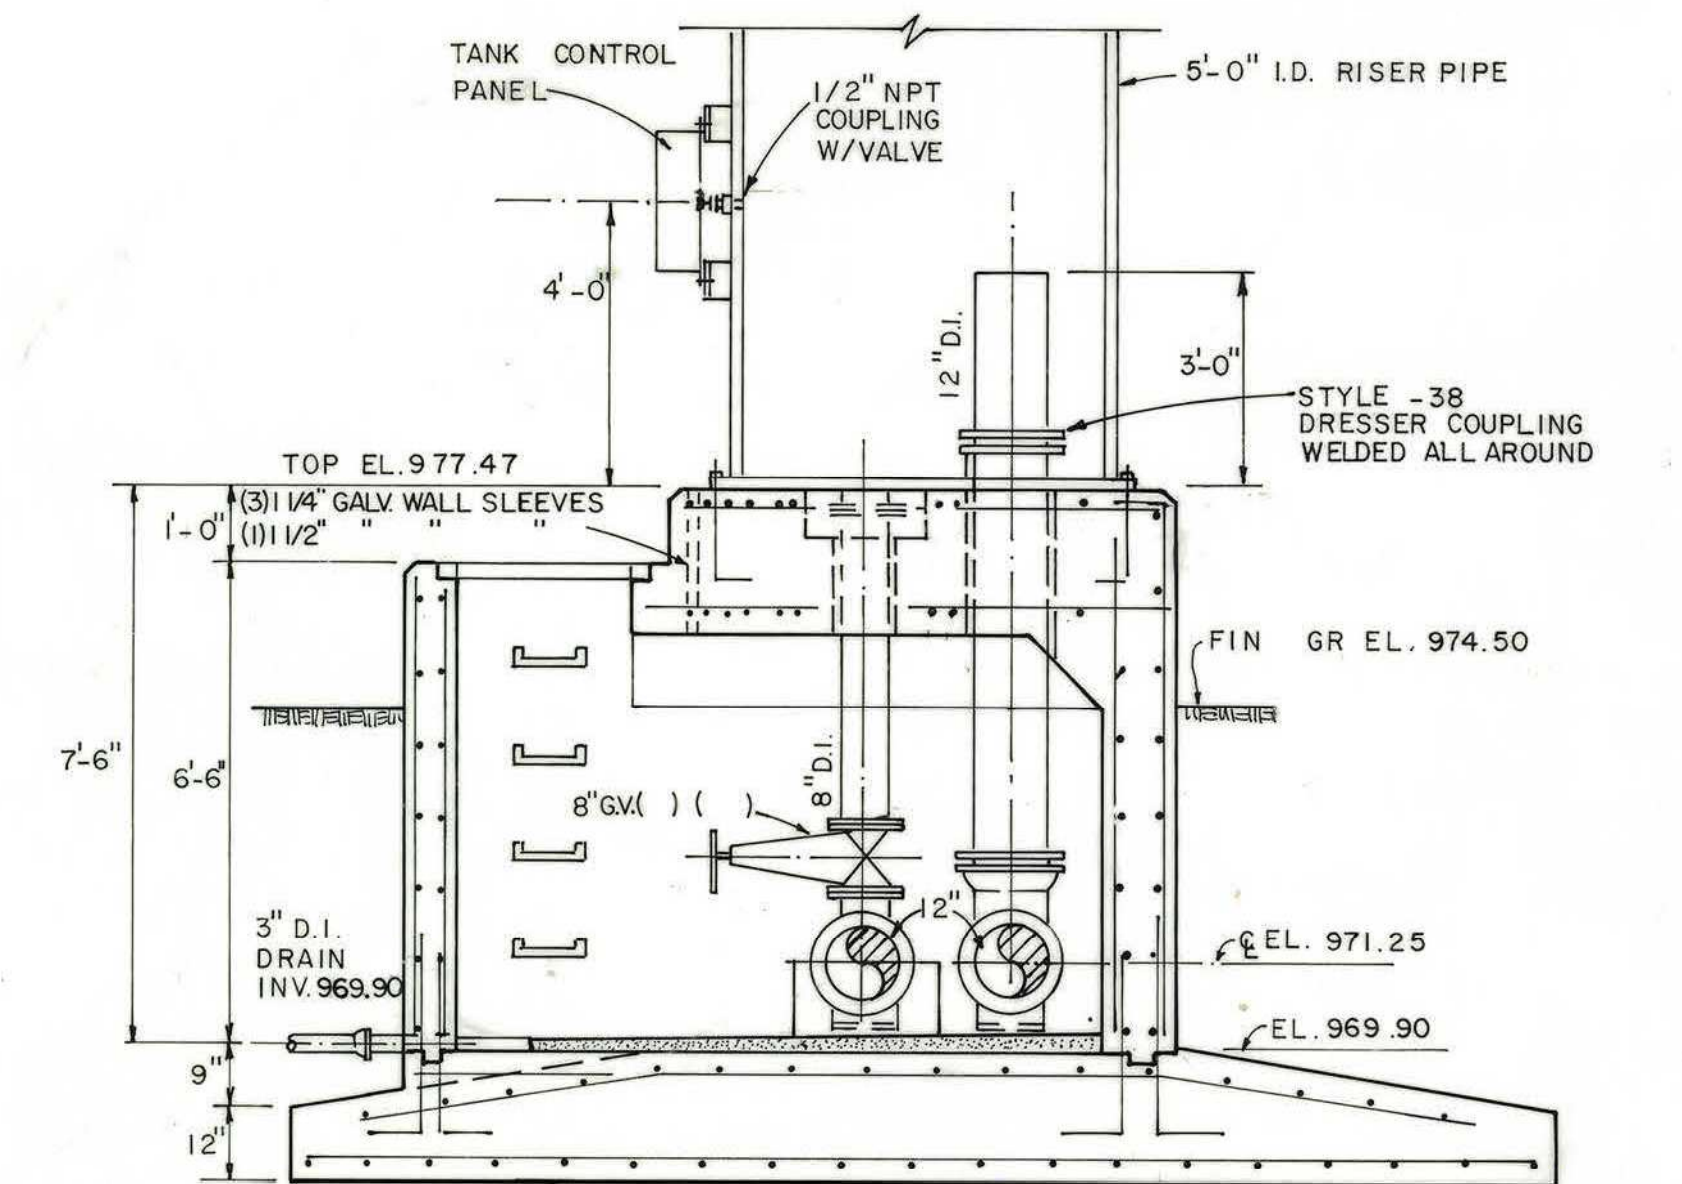

BOILING SPRINGS ELEVATED TANK AND GROUND STORAGE TANKS

SPARTANBURG WATER WORKS

SHEET NO. 7-7-1-2

QUESTIONS FROM BIDDERS
2023 WATER STORAGE TANK MAINTENANCE IMPROVEMETNS
FOR
SPARTANBURG WATER
SPARTANBURG, SOUTH CAROLINA

W&S Project No. 059-22-180

Bid Date: THURSDAY SEPTEMBER 12, 2023 @ 2:00 PM

Update:

8/31/2023 8:24

[illegible]